
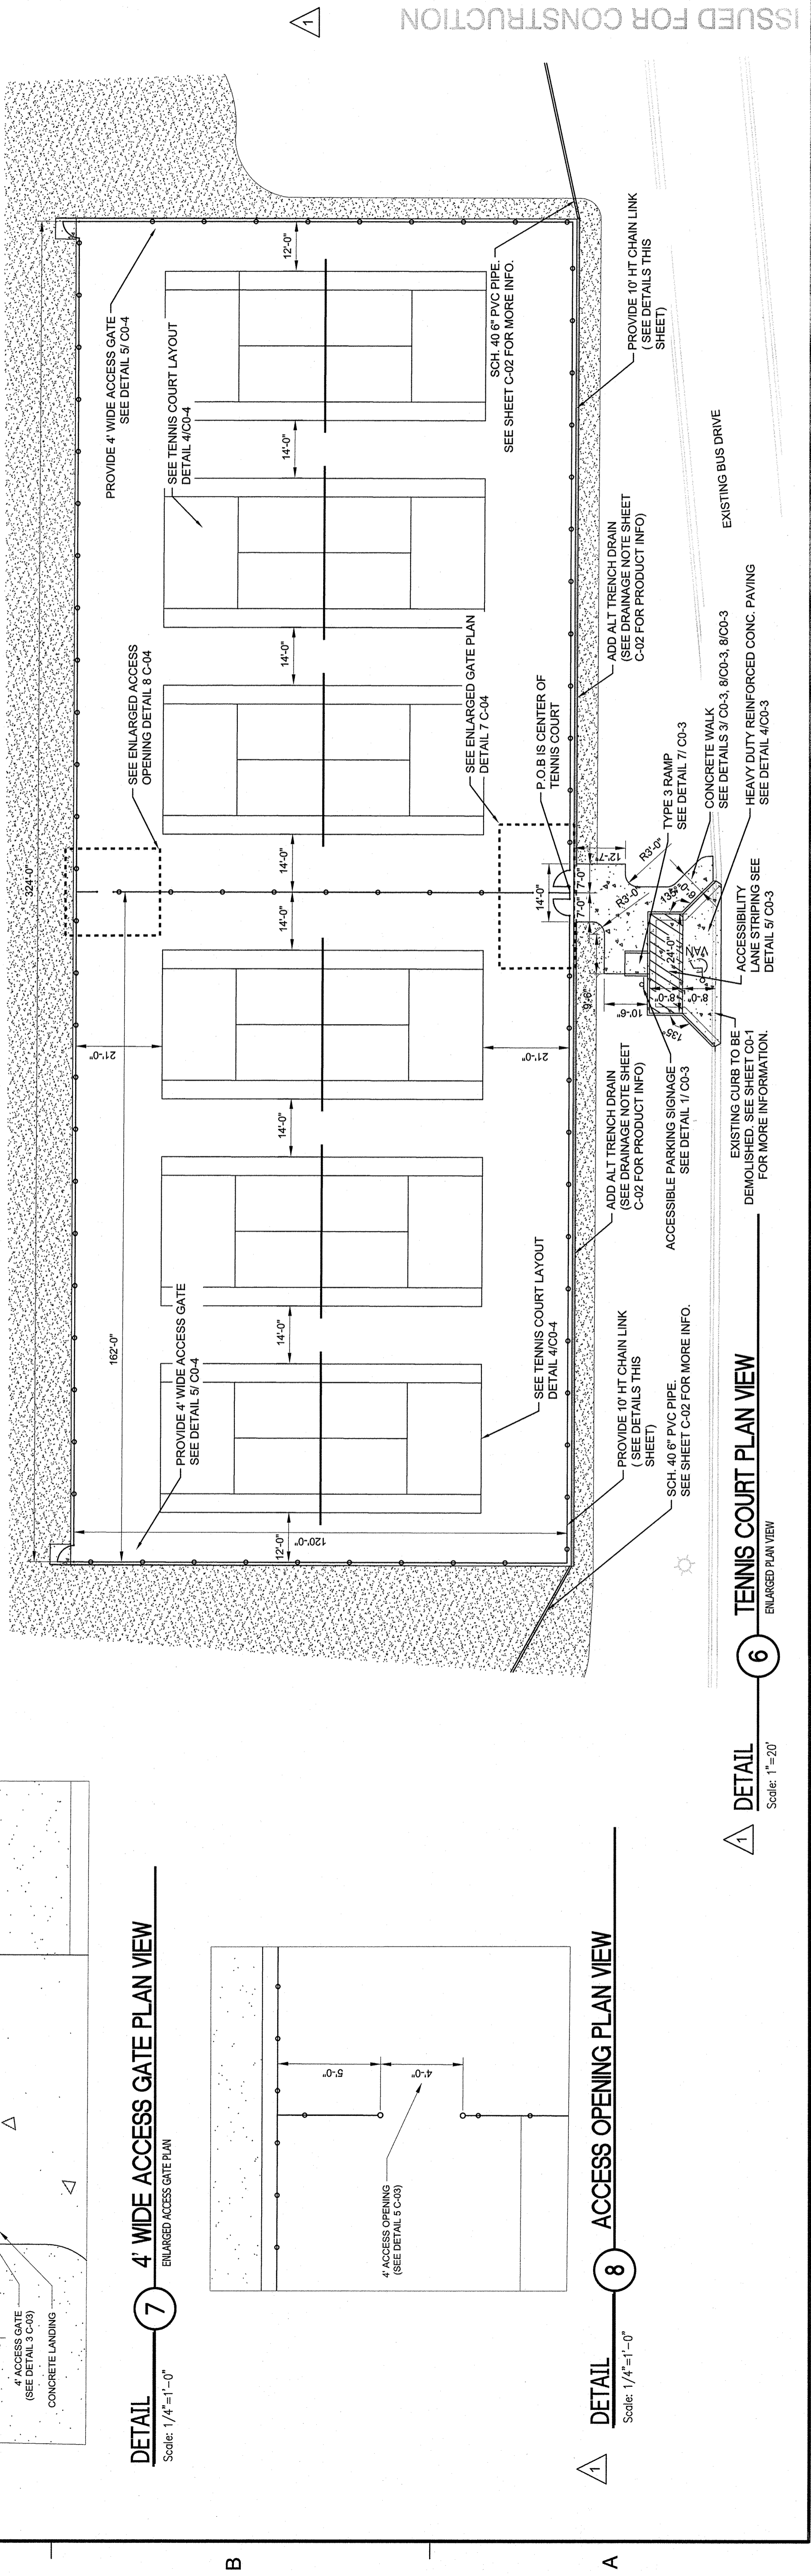
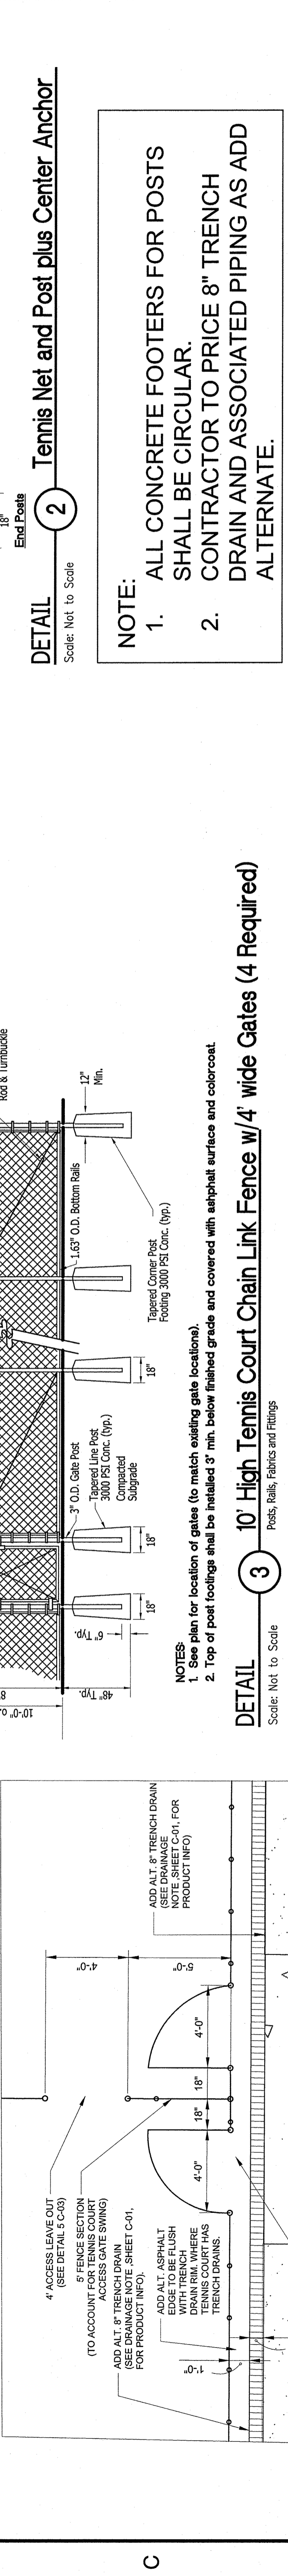
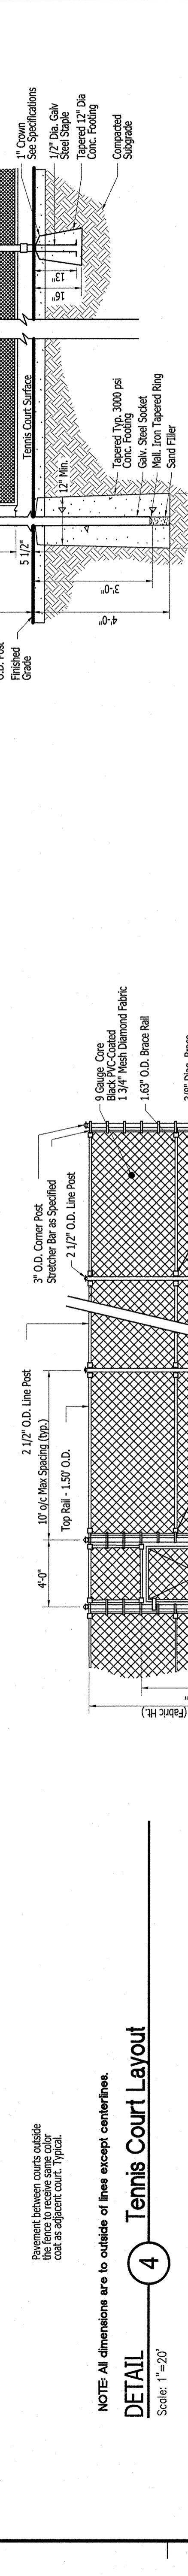


SCALE AS SHOWN

REVISIONS	No.	DATE	BY	DESCRIPTION
	1	01.30.19	RBR	REV. PER CLIENT

DRAWN BY: RBR
 APPROVED BY: DEF
 CHECKED BY: CPR
 DATE: 08/13/18
 TITLE: _____

PROJECT NO. 50104642

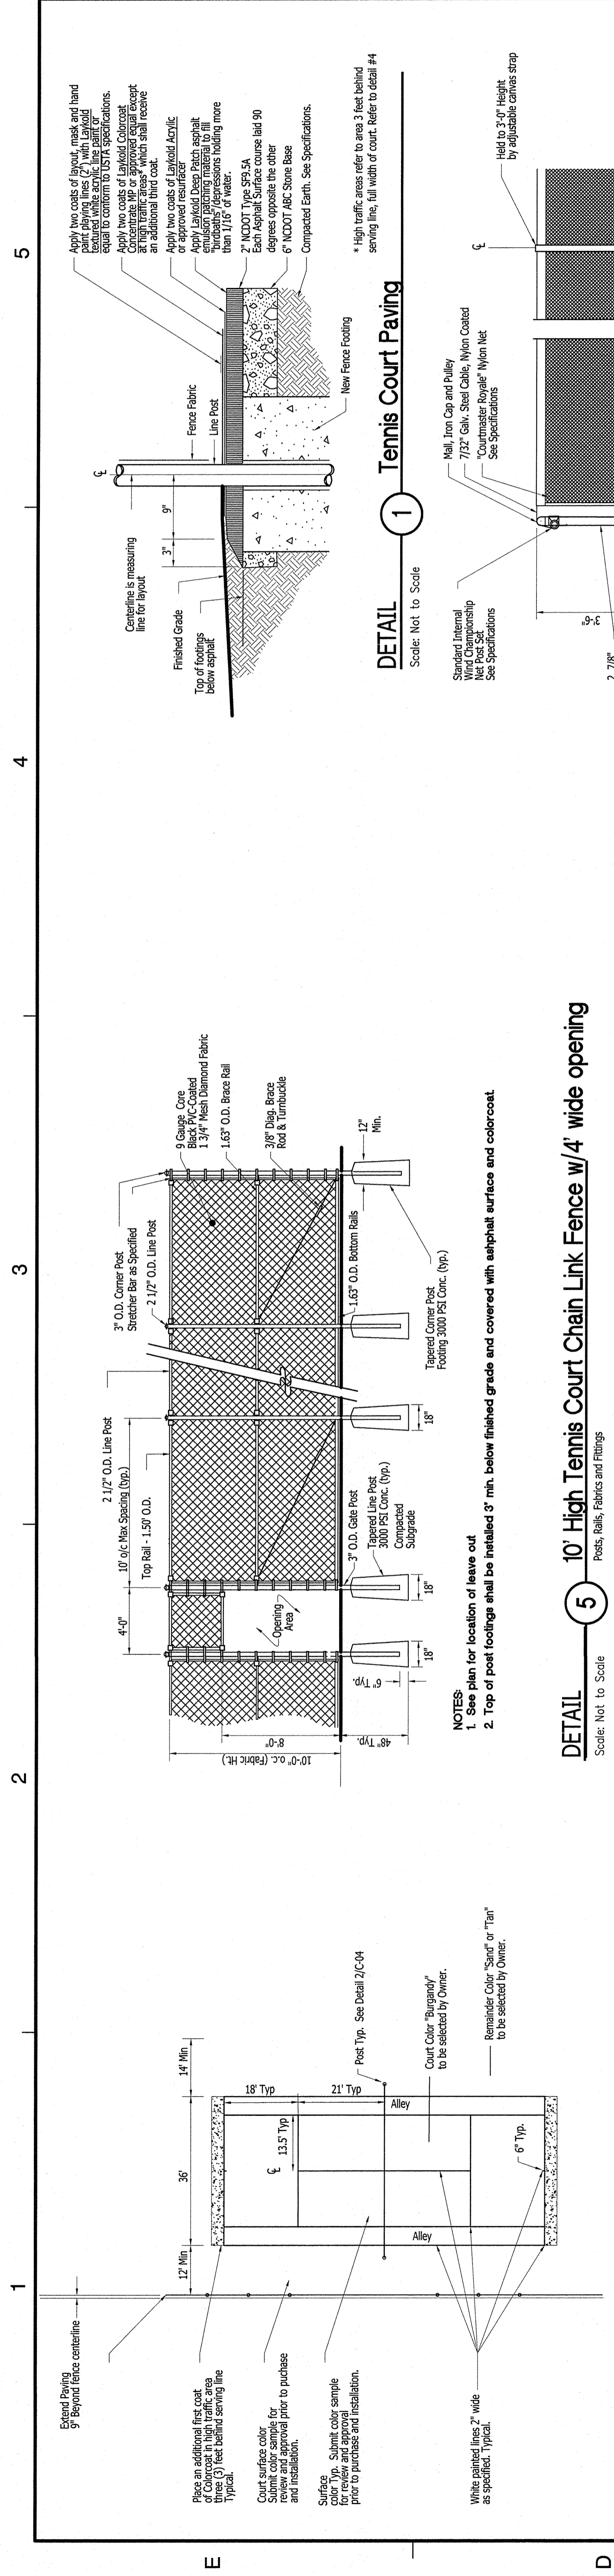

1 2 3 4 5

ISSUED FOR CONSTRUCTION